

# Item # 52

Navajo County, Arizona  
APN: 404-44-002


ALL DIMENSION IN ( ) ARE FROM SURVEY 3-88 ALL OTHERS ARE FROM SURVEY 1-109

## 404-44


SHEET # OF #  
AREA CODE TOWN  
20000  
OUT OF

REVISIONS 10/99

SPY 001	02/00	0200A & B	12/00	200
SPY 016	02/00	0100A & B	02/00	200
SPY 016	02/00	0100A & B	02/00	200

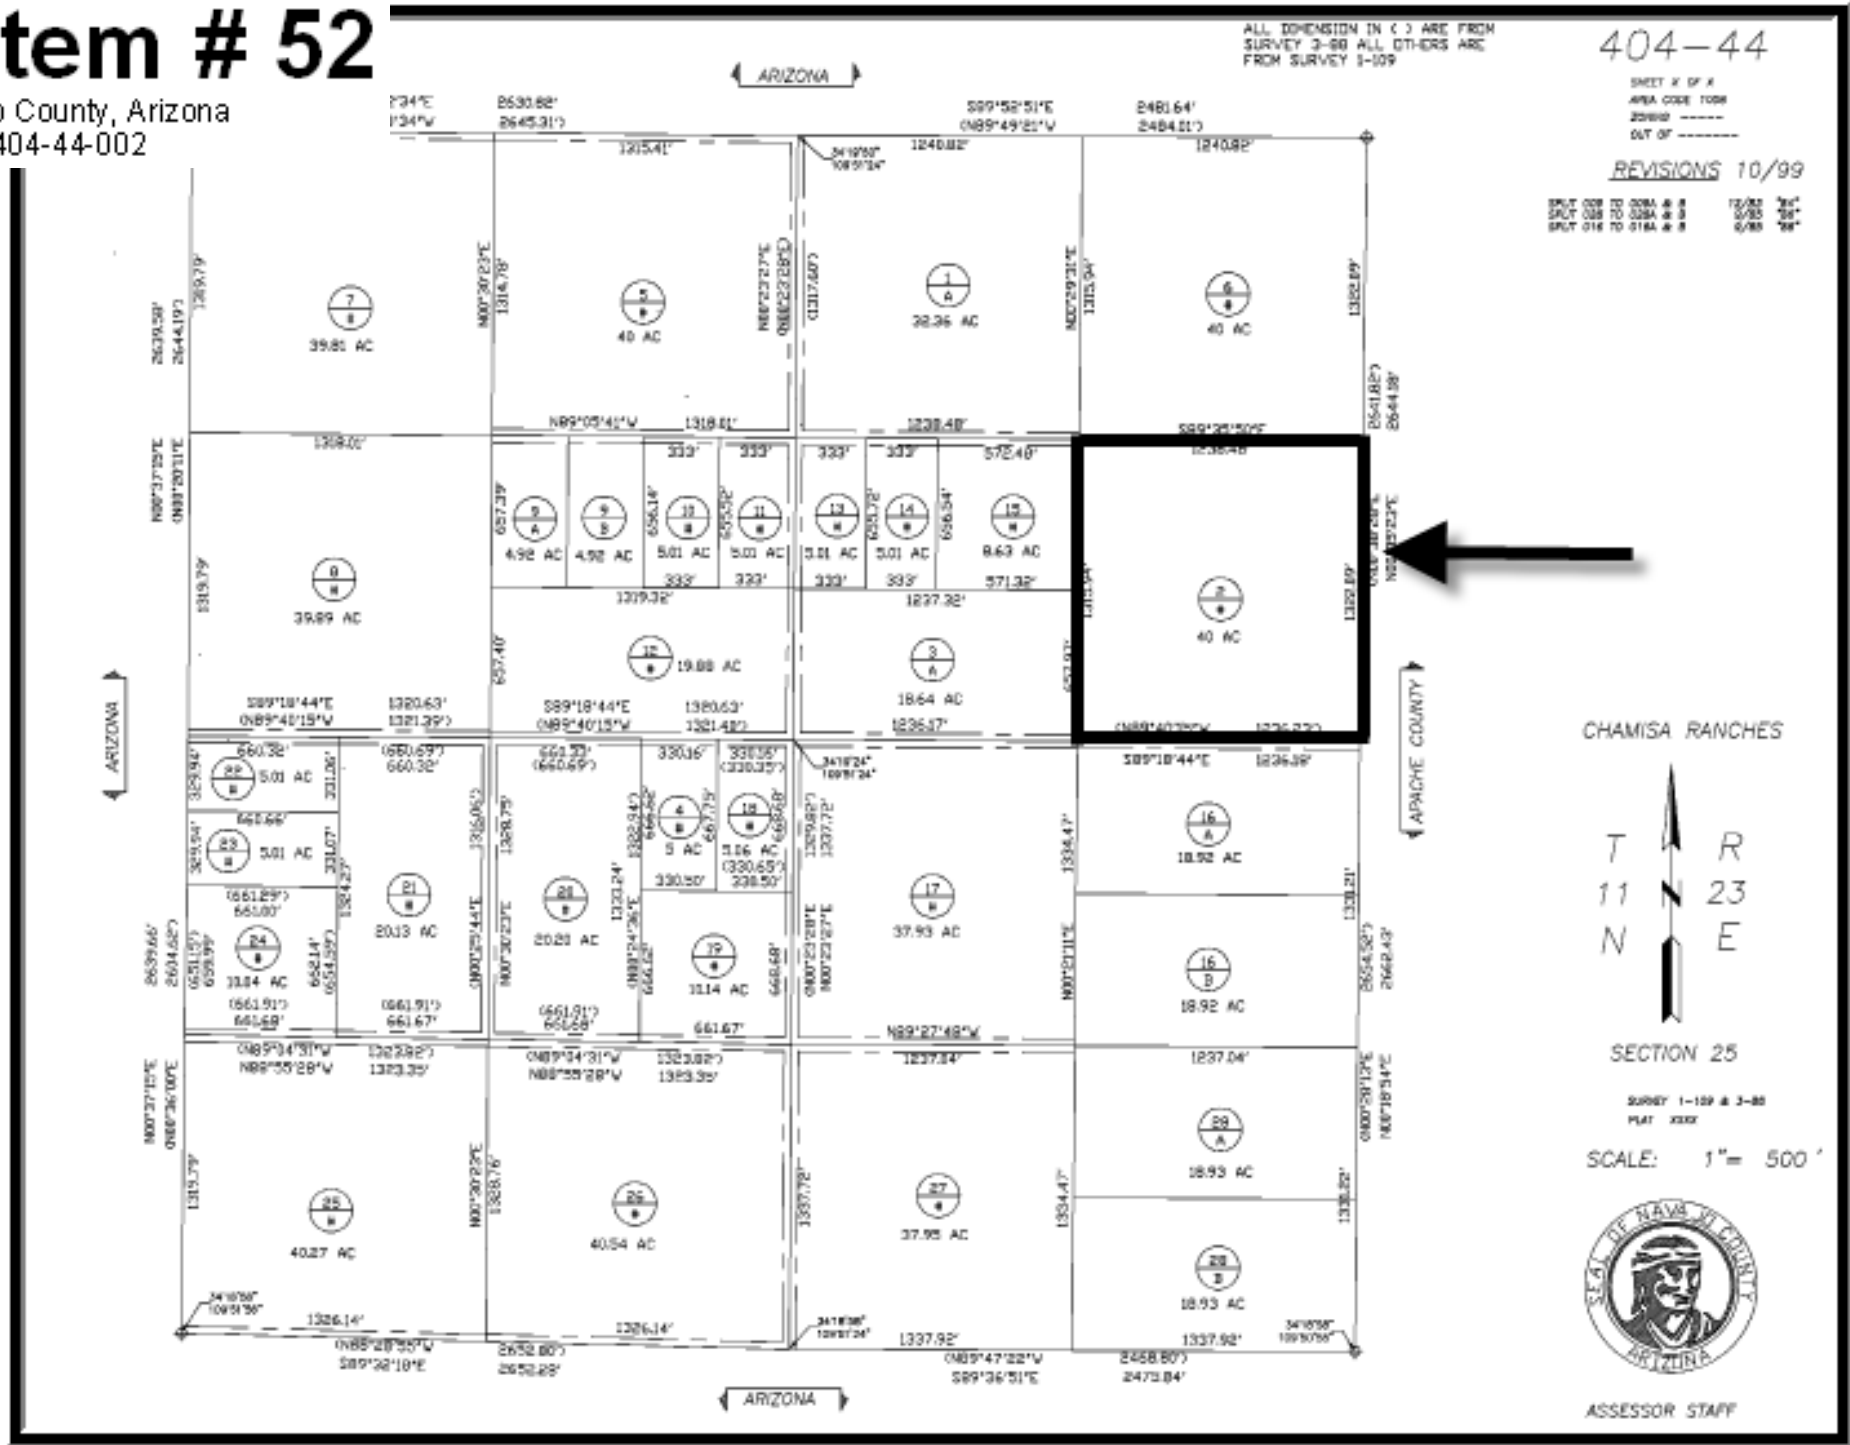

CHAMISA RANCHES

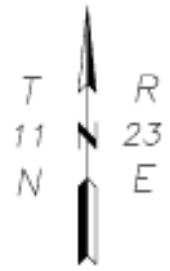

SECTION 25

SURVEY 1-109 & 3-88  
PLAT XXXV

SCALE: 1" = 500'



ASSESSOR STAFF

This is a copy of an county tax map. The Seller and Auctioneer makes no warranties regarding; map accuracy, land use restrictions, legal or physical access, road improvements, or any lack thereof. Personally inspect the parcel prior to the auction.