

171 Item # 27

Imperial County, California
APN: 060-130-020-000

N1/2 SEC. 11 T9S, R18E

Tax Area Code
94-002


60-13

Imperial County Land Co. Quiet Titles
SW SW NW #17 1-22-68 1256-880 QT
NE NE NE #37 10-24-68 1269-492 QT
NE SE NW #40 10-24-68 1269-518 QT
Sec 11 9-18

03

2

1" = 400'

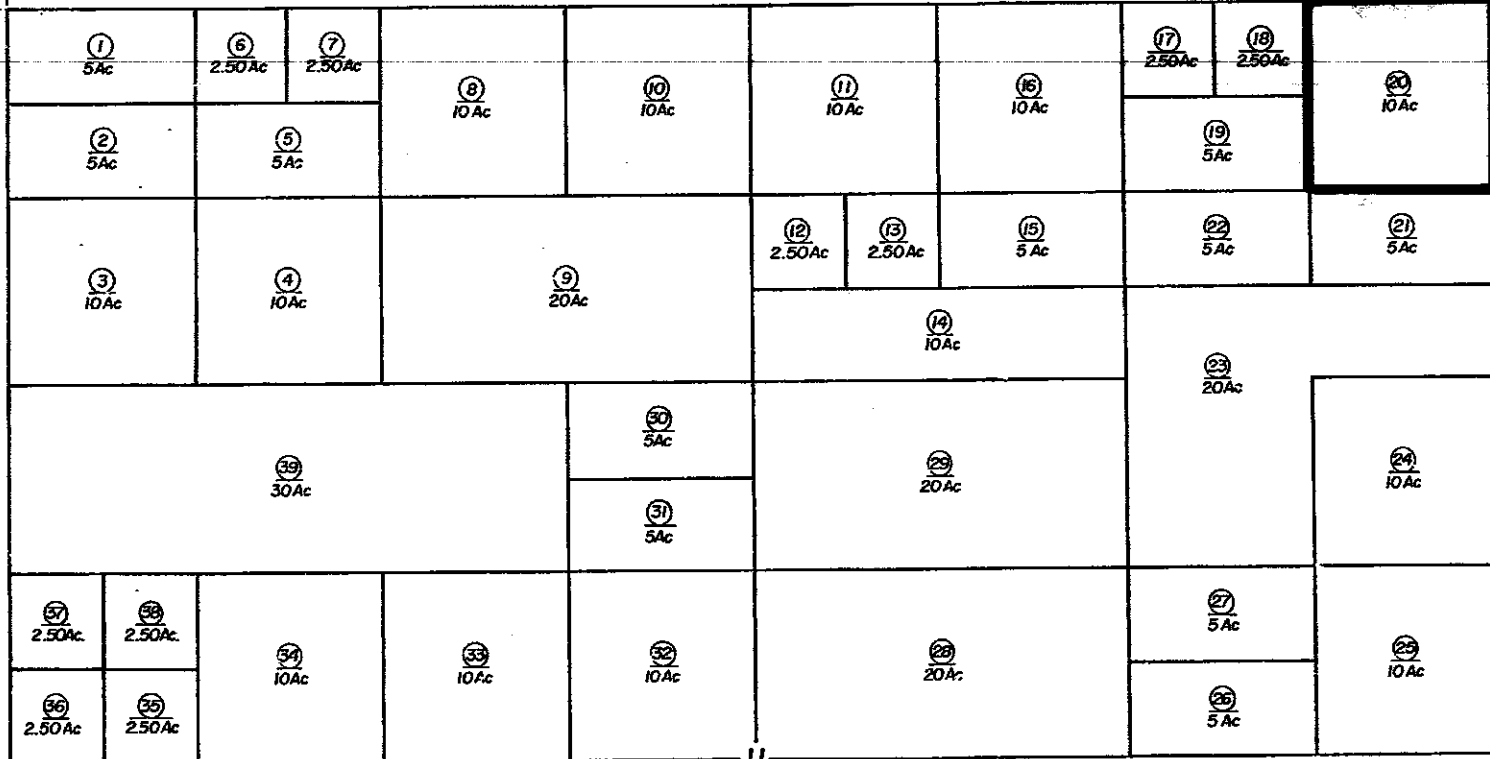

From 5-67
7-2-82 LS

Assessor's Map Bk. 60 - Pg. 13
County of Imperial, Calif.

This is a copy of a general area map only. The Seller and Auctioneer makes no guarantees of; map accuracy, any streets shown are in and/or paved, any rights of access or other land use restrictions. Personally inspect the parcel prior to the auction.